

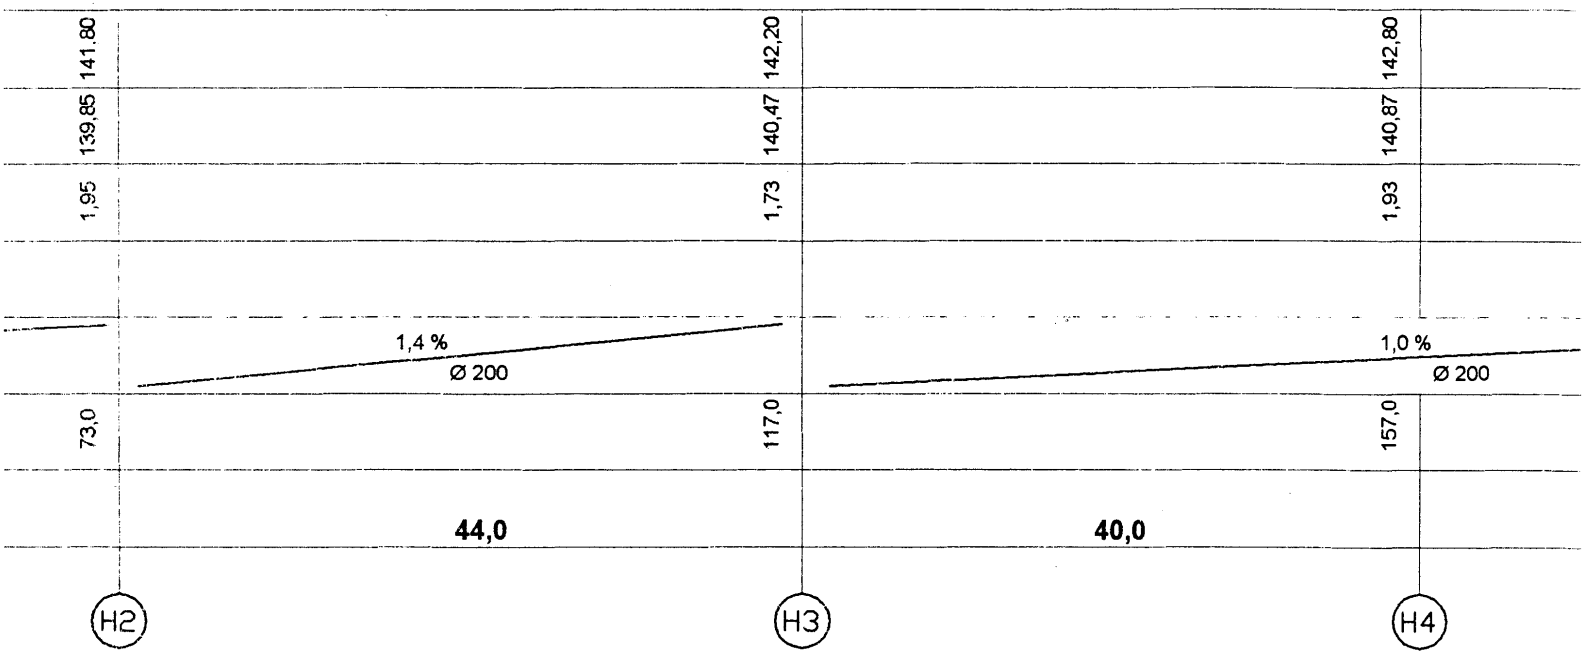
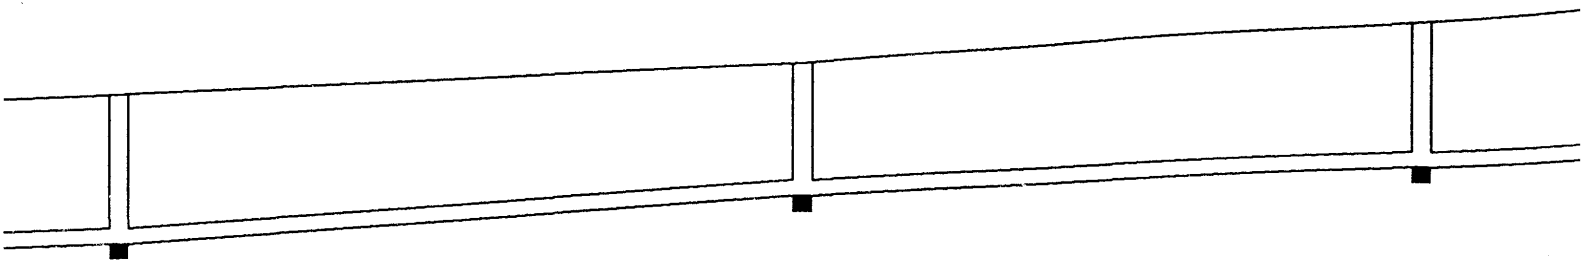
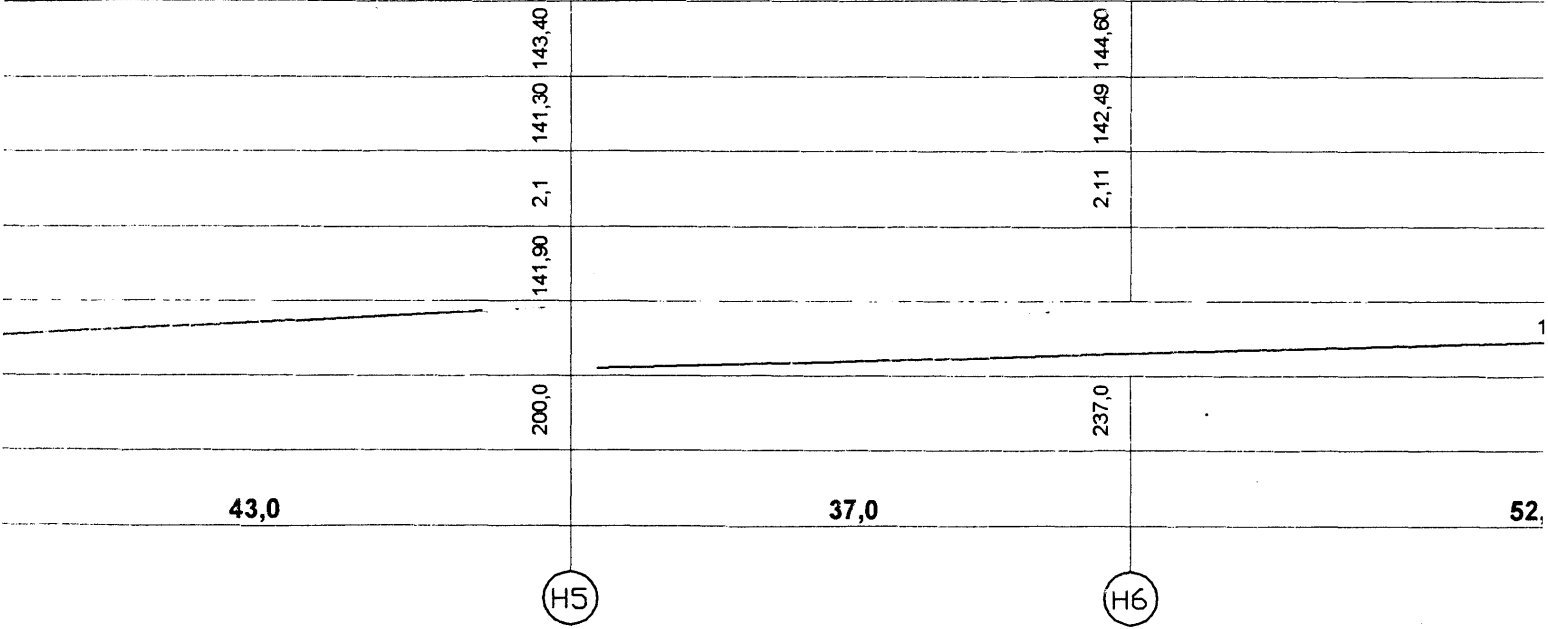



Poziom porównawczy - 137,00 m n.p.m.

Rzędna terenu	141,10	141,50	141,80
Rzędna dna	138,10	139,59	139,85
Głębokość	3,0	1,92	1,95
Rzędna włączenia	139,30		
Spadek / średnica		0,75 % Ø 200	
Odległość	0,00	38,0	73,0
Długości		38,0	35,0
	(SZ)	(H1)	()



KS 8


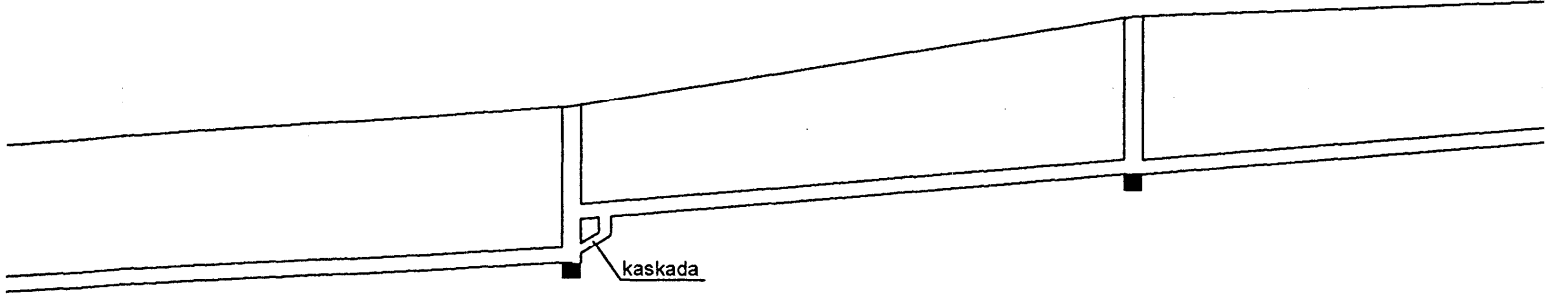


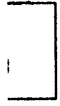

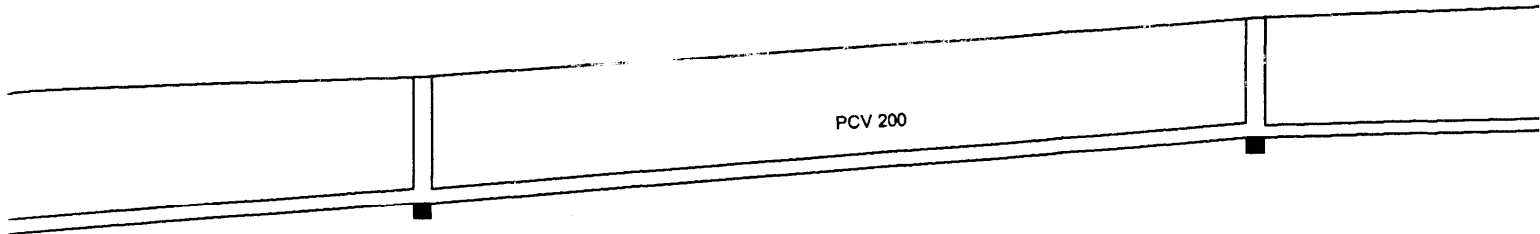

	145,00		145,80
	143,32		144,20
	1,68		1,6
1,6 % Ø 200			
	289,0		344,0
52,0		55,0	
	(H7)		(H8)

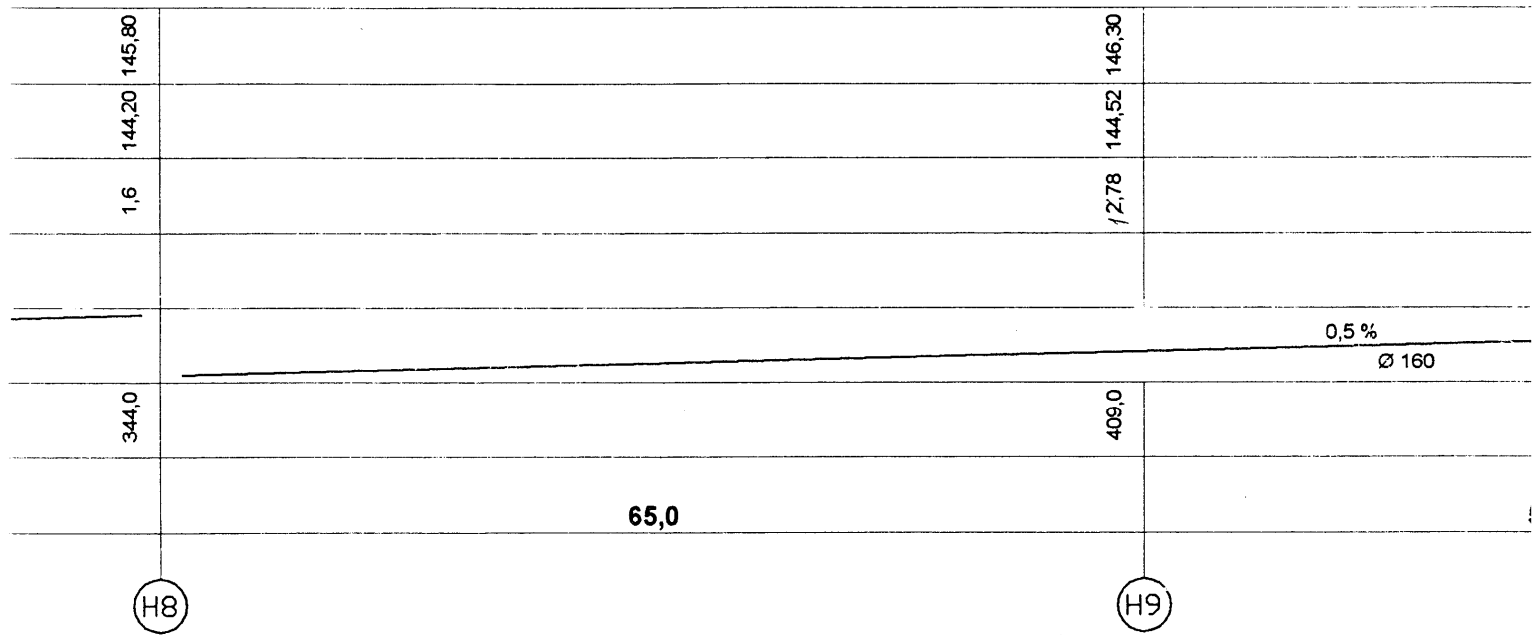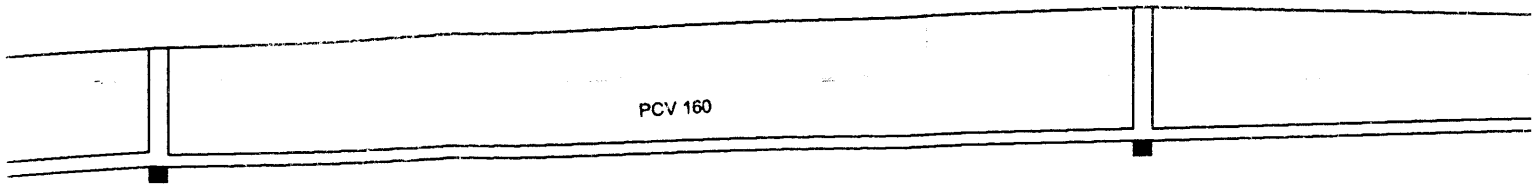

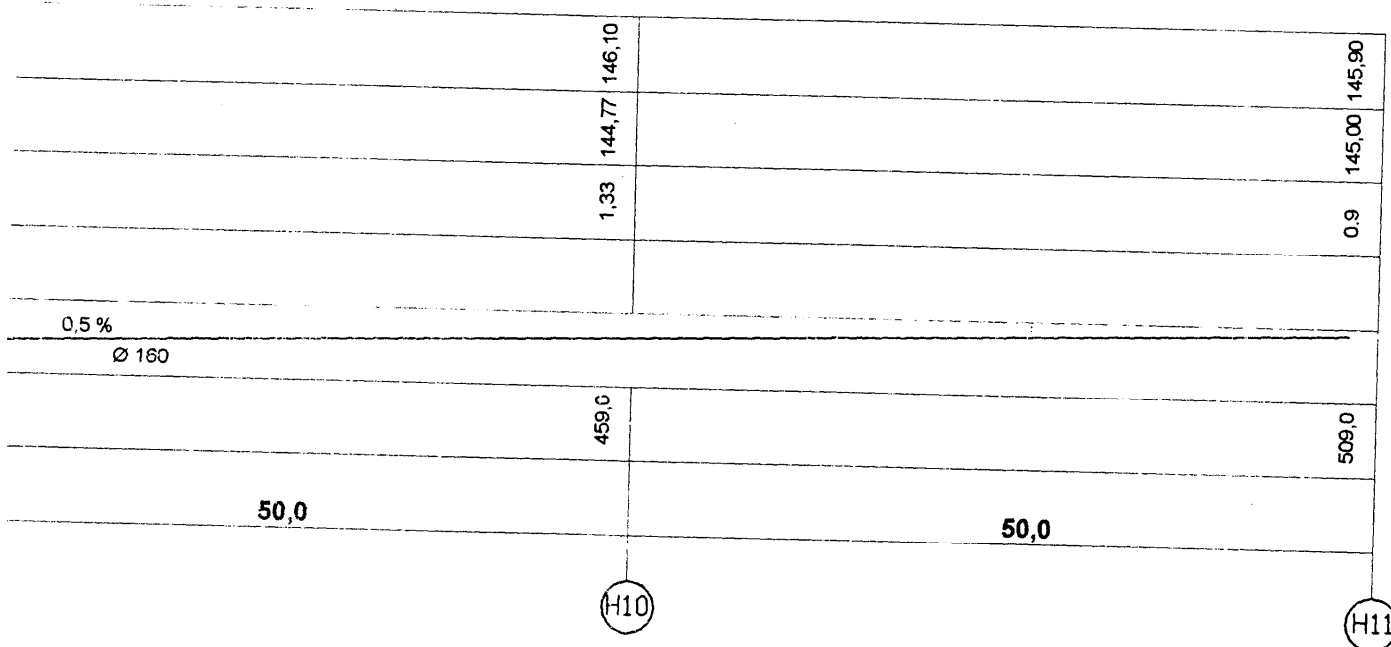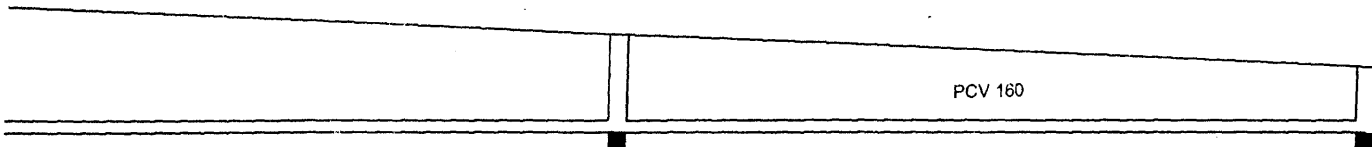

Przekrój kanału KS 8		SKALA 1:100/500
Kanalizacja sanitarna (BRANZA Sanit.
OBIEKT	Sieć kanalizacji sanitarnej	
ADRES BUDOWY	Karwiniec gm. Bierutów	
AUTOR PROJEKTU	inż. Mieczysław Łysek upr. nr 43 / 67, 287 / 69	Podpis <i>M. Łysek</i>
Asystenci projektanta	mgr inż. Ewa Chmura mgr inż. Paweł Oleniecki	Podpis <i>E. Chmura</i> <i>P. Oleniecki</i>
"PROJKOSNAD" - inż. Mieczysław Łysek projektowanie kosztorysowanie nadzór		NR RYS. 10
52-400 Oleśnica, ul. Chopina 4, tel. (071) 314-38-41		grudzień 2006