



S 4 -skrzyżowanie z trasą nr 4
S 11 -skrzyżowanie z trasą nr 11

PROFIL PODŁUŻNY
TRASA NR 3

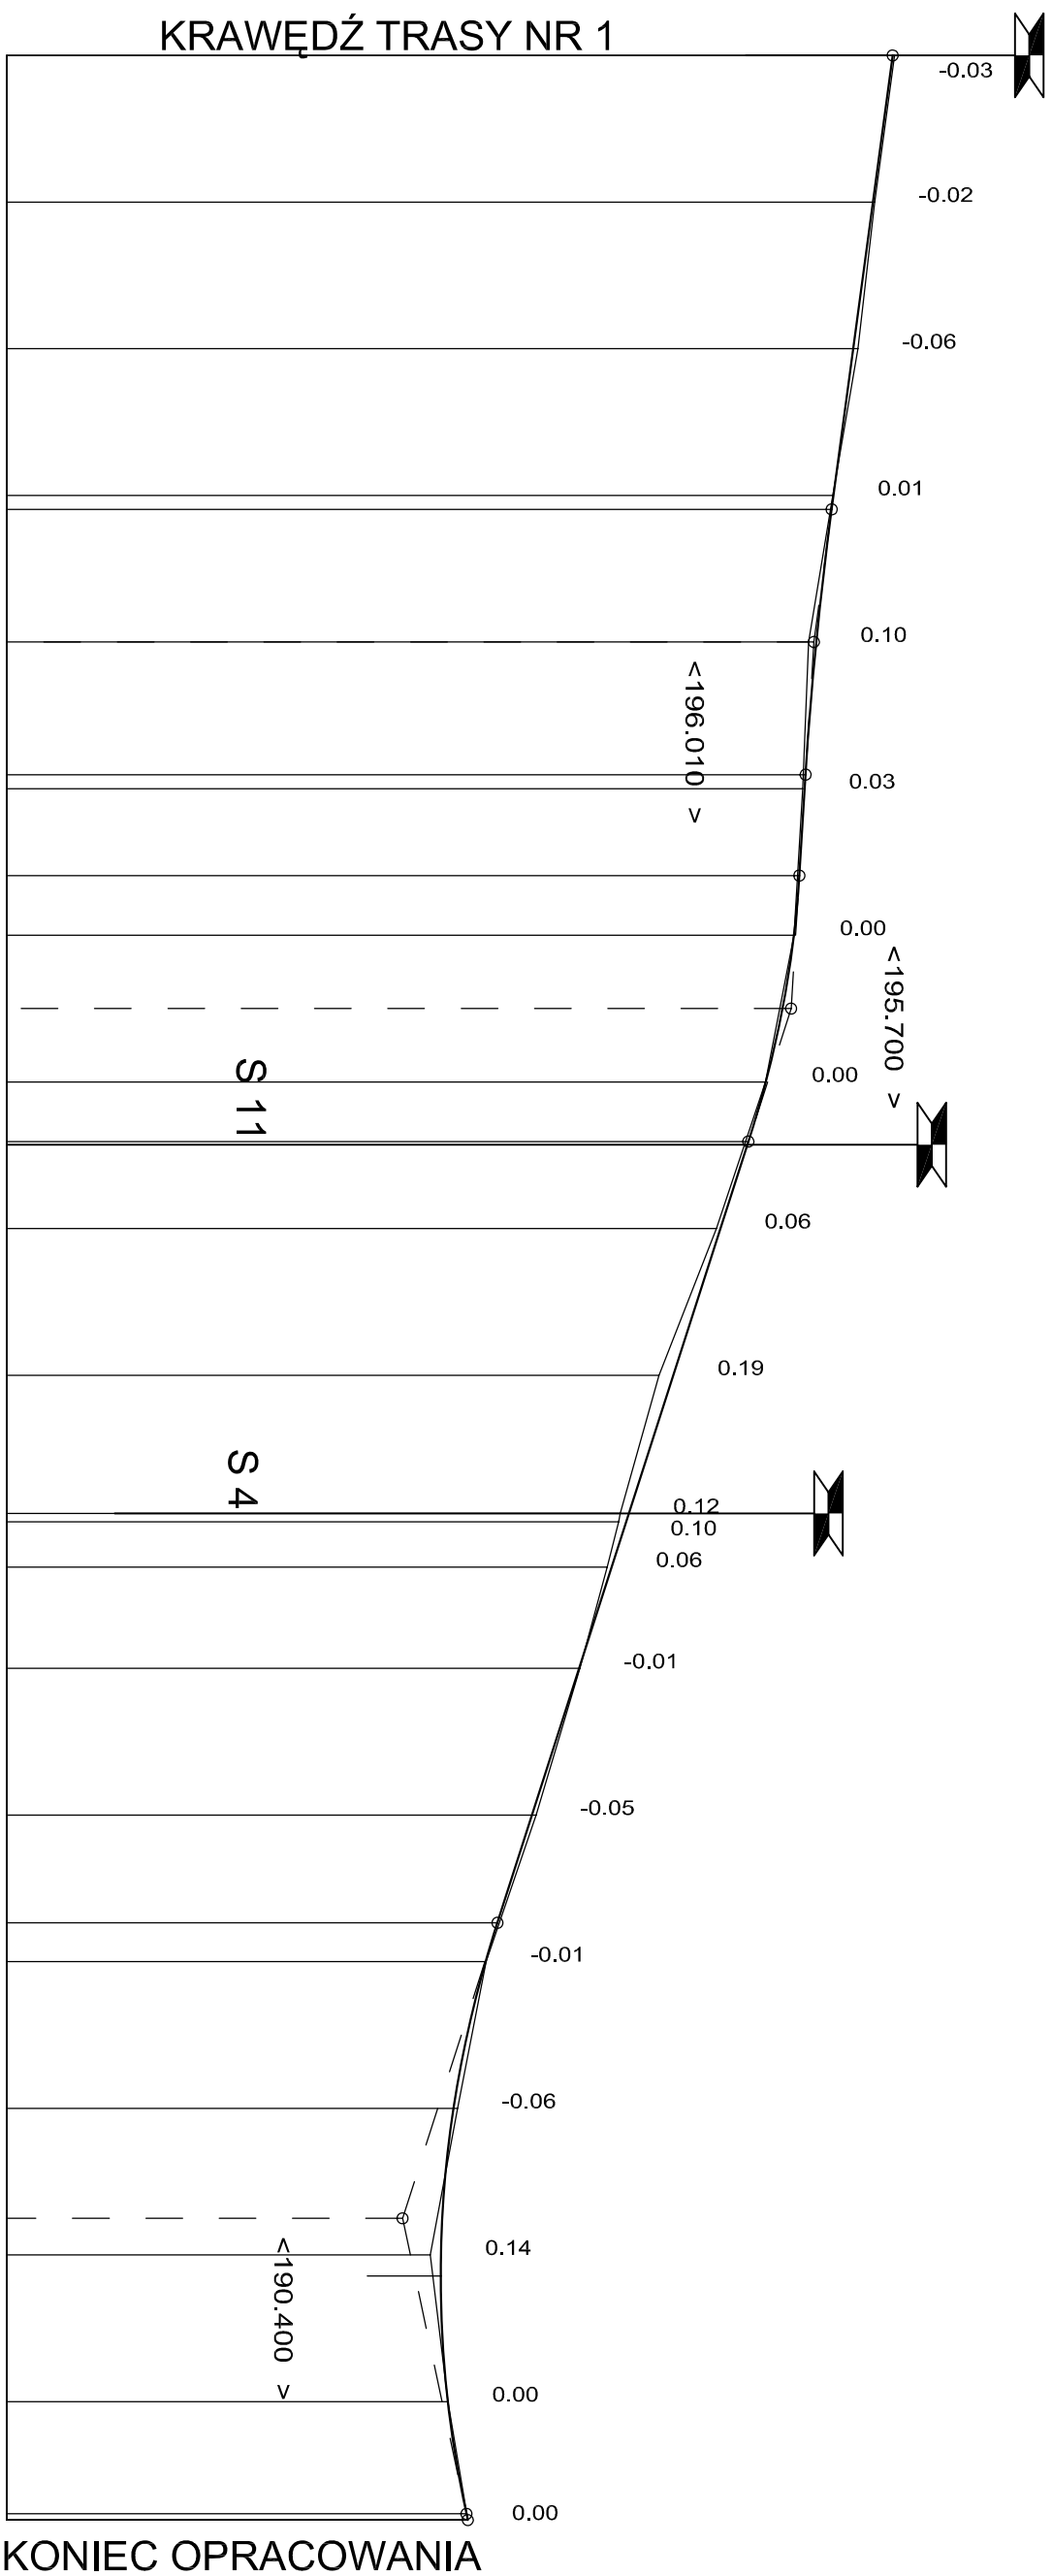

RZĘDNE NIWELETY	ELEMENTY NIWELETY	RZĘDNE TERENU	ELEMENTY TRASY W PLANIE	ODLEGŁOŚCI	KILOMETRY I HEKTOMETRY
197.085		197.11	L=198.86	0.00	0 0 0
196.816	L=61.91	196.84		20.00	
196.547	I=-1.344 %	196.61		40.00	
196.279		196.27		60.00	
196.253	T=18.09 B=0.03 R=5000	196.27		61.91	
196.043		195.94		80.00	
195.898	E=0.820% L=13.77	195.86		98.09	
195.886		195.86		0.00	
195.812		195.86		11.86	
195.738	T=18.14 B=0.12 R=1400	195.74		20.00	
195.583		195.74	30.00		
195.355		195.35	40.00		
195.117		195.35	48.14		
194.736	L=106.55	194.68	60.00		
194.094		193.90	80.00		
193.488		193.37	98.86		
193.452		193.35	0.00		
193.253		193.19	6.17		
192.809		192.82	20.00		
192.167	I=-3.212 %	192.22	40.00		
191.695		191.54	54.69		
191.534		191.54	60.00		
191.095		191.15	80.00		
190.942	T=40.31 B=0.54 R=1500	190.78	95.00		
190.924		190.78	0.00		
190.921		190.78	2.87		
191.019		191.02	20.00		
191.272		191.02	35.31		
191.290		191.29	36.15		
			D=82.68409 L=7.31 R=30		
			L=129.98		

	TEMAT OPRACOWANIA PROJ. REWITALIZACJI PARKU MIEJSKIEGO		ADRES INWESTYCJI KAZIMIERZ WIELKA DZ. NR EWID 2576		PROJEKTOWAŁ Inż. Ewa Białek nr upr. SWK/O149/POOD/06
	NR RYS. D4-3	BRANŻA DROGI	FAZA PBW	DATA 2008-04	
No. PROJ. 07030		TYTUŁ RYSUNKU PROFIL PODŁUŻNY - trasa nr 3		WERSJA 1	SPRAWDZIŁ mgr inż. Bolesław Balcarek nr upr. 63/127/76