



yniesienie skala 1:1000

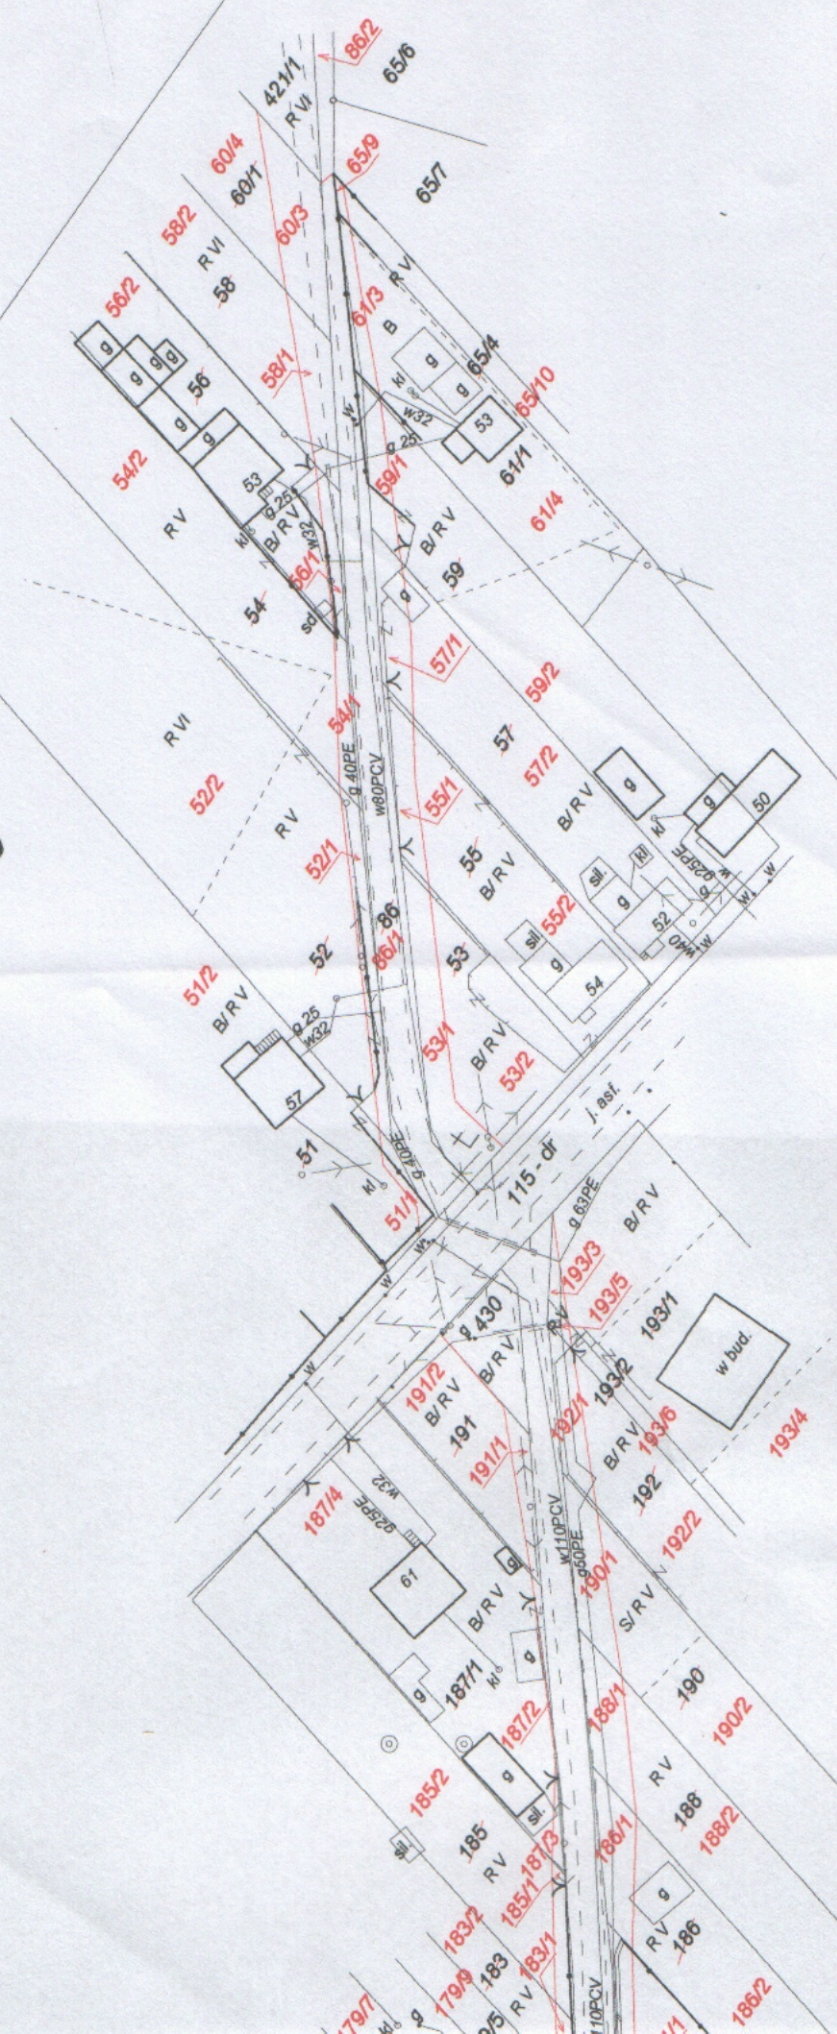



WAGI:

enie skala

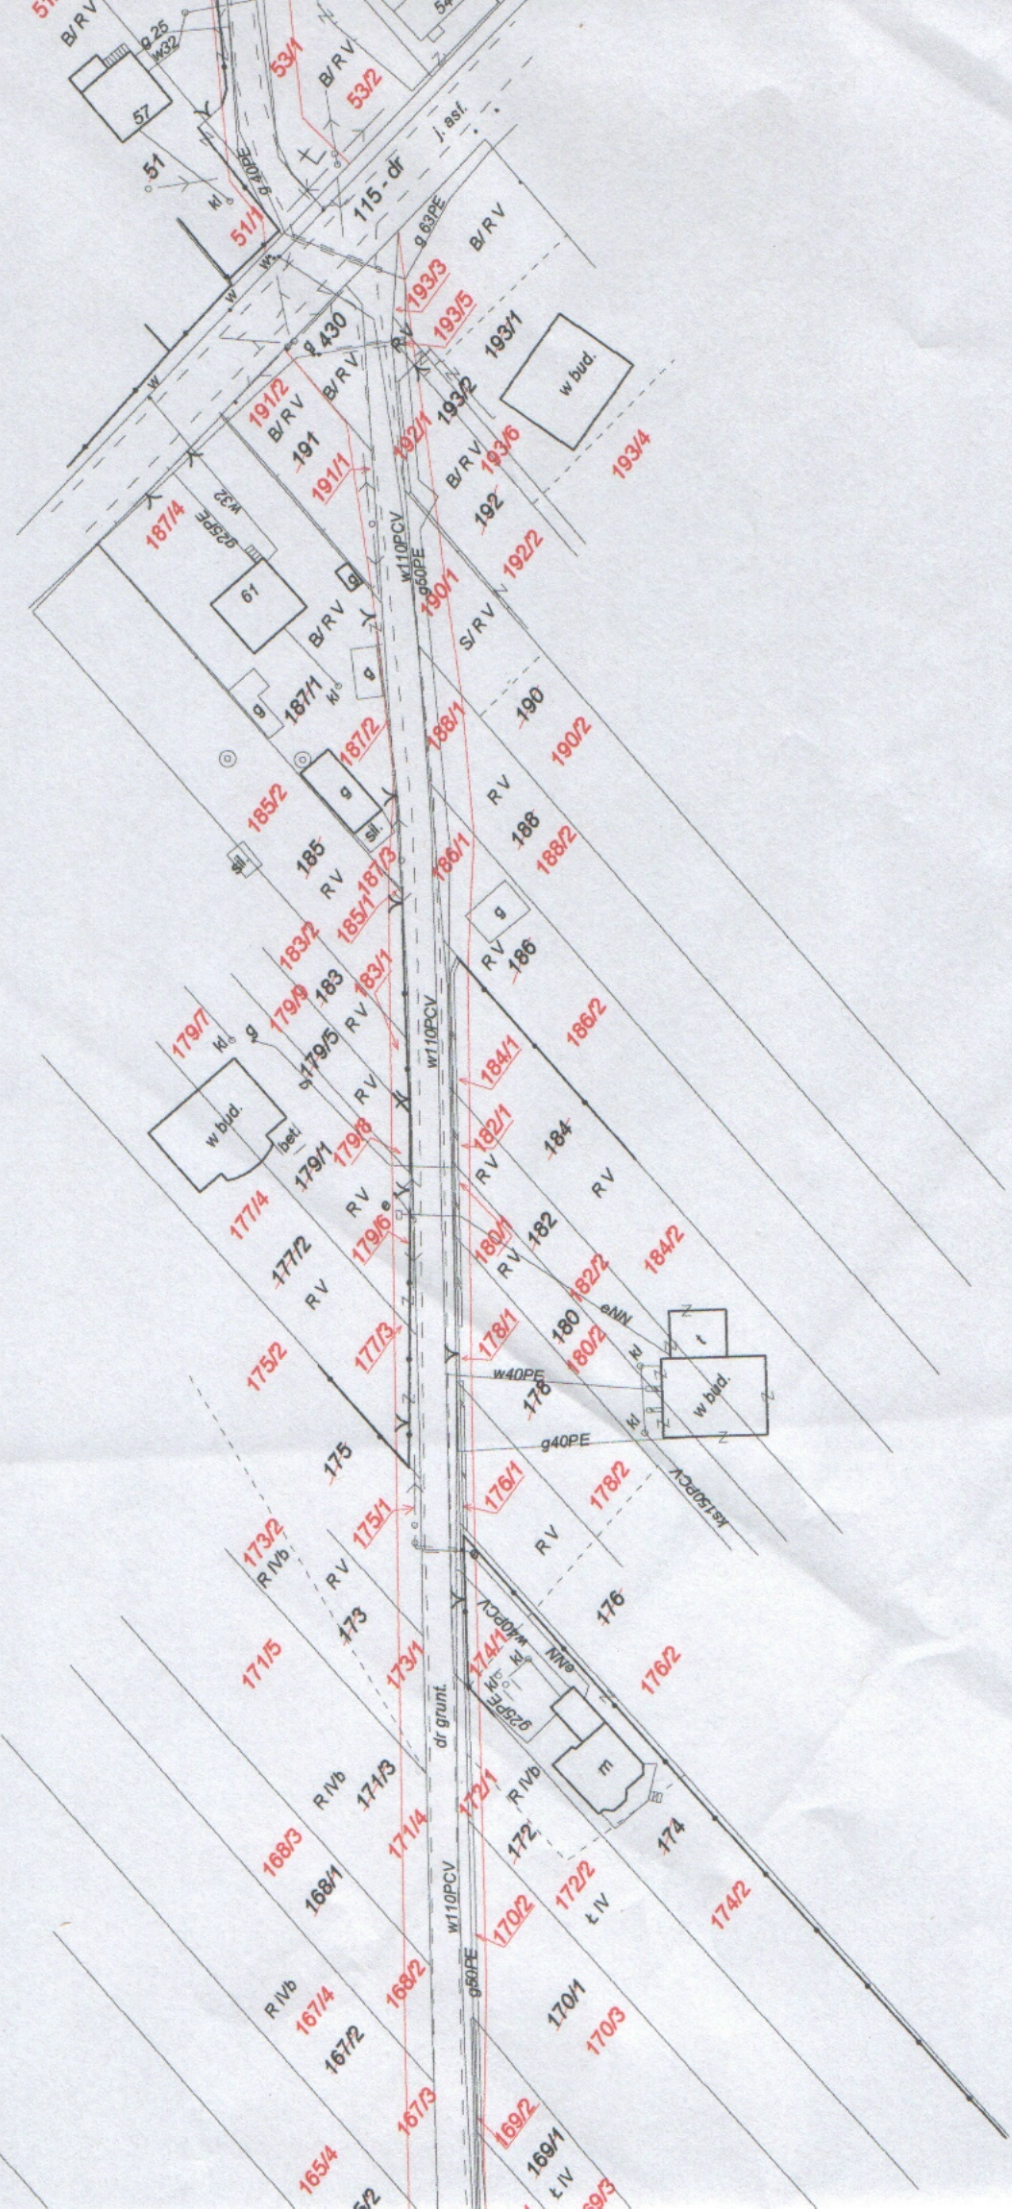

UWAGI:


1. Niniejszy projekt n...
2. Ustawy z dn. 2...
3. Nieodt...
4. ...

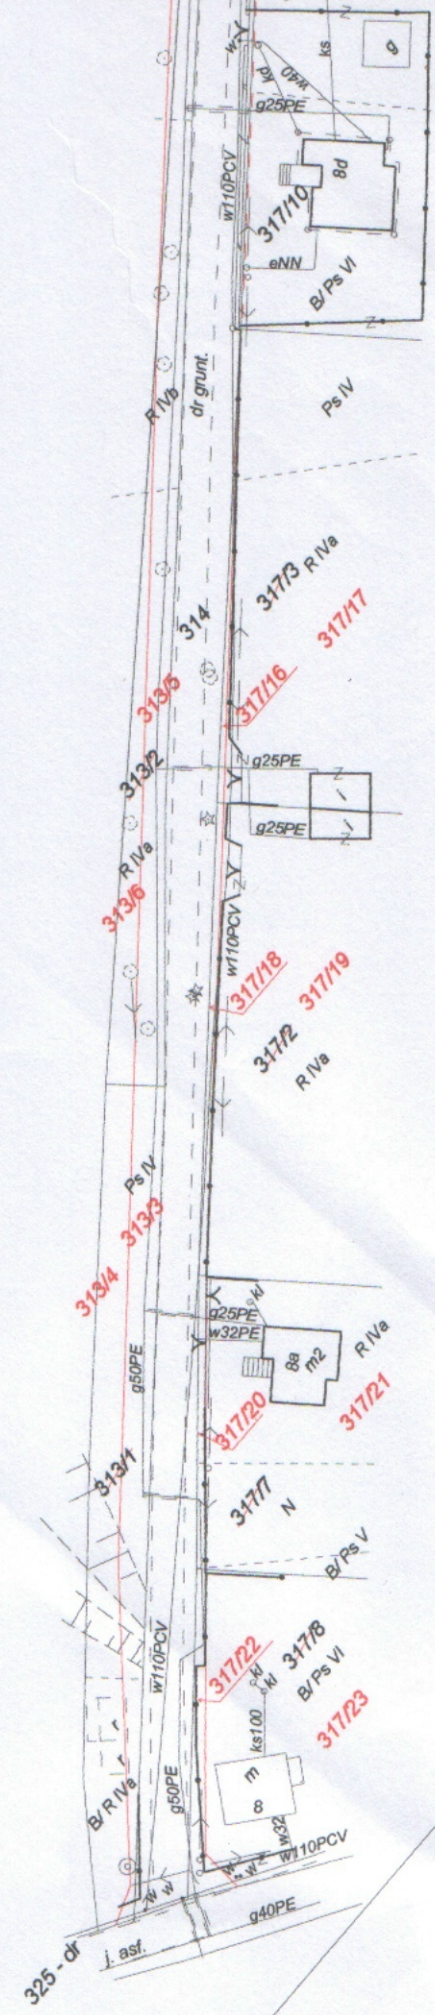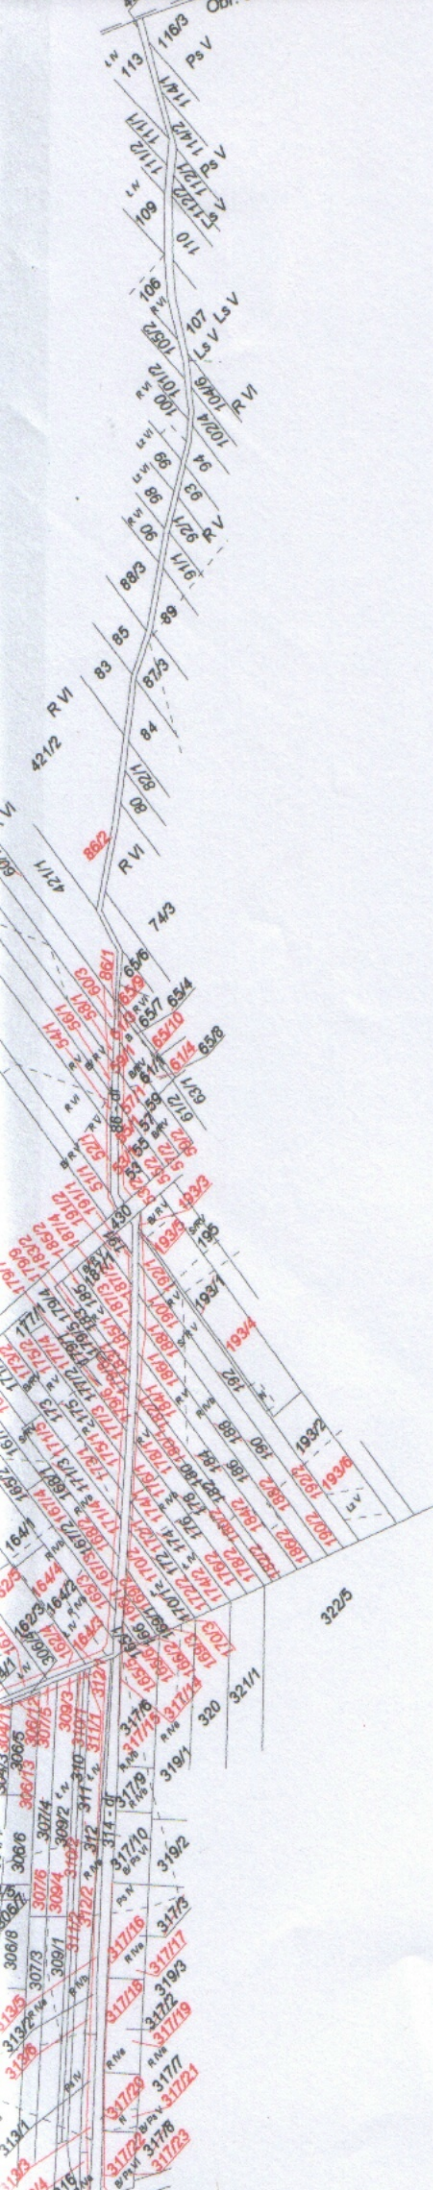

Województwo: świętokrzyskie
 Powiat: kielecki
 Gmina: Zagnańsk
 Obręb: Jaworze (7)

Objekt: Droga łącznik Jaworze
 z drogą boczną
 i odcinek drogi J

Sekcje mapy zas
 143.244.0543
 143.244.10
 143.244

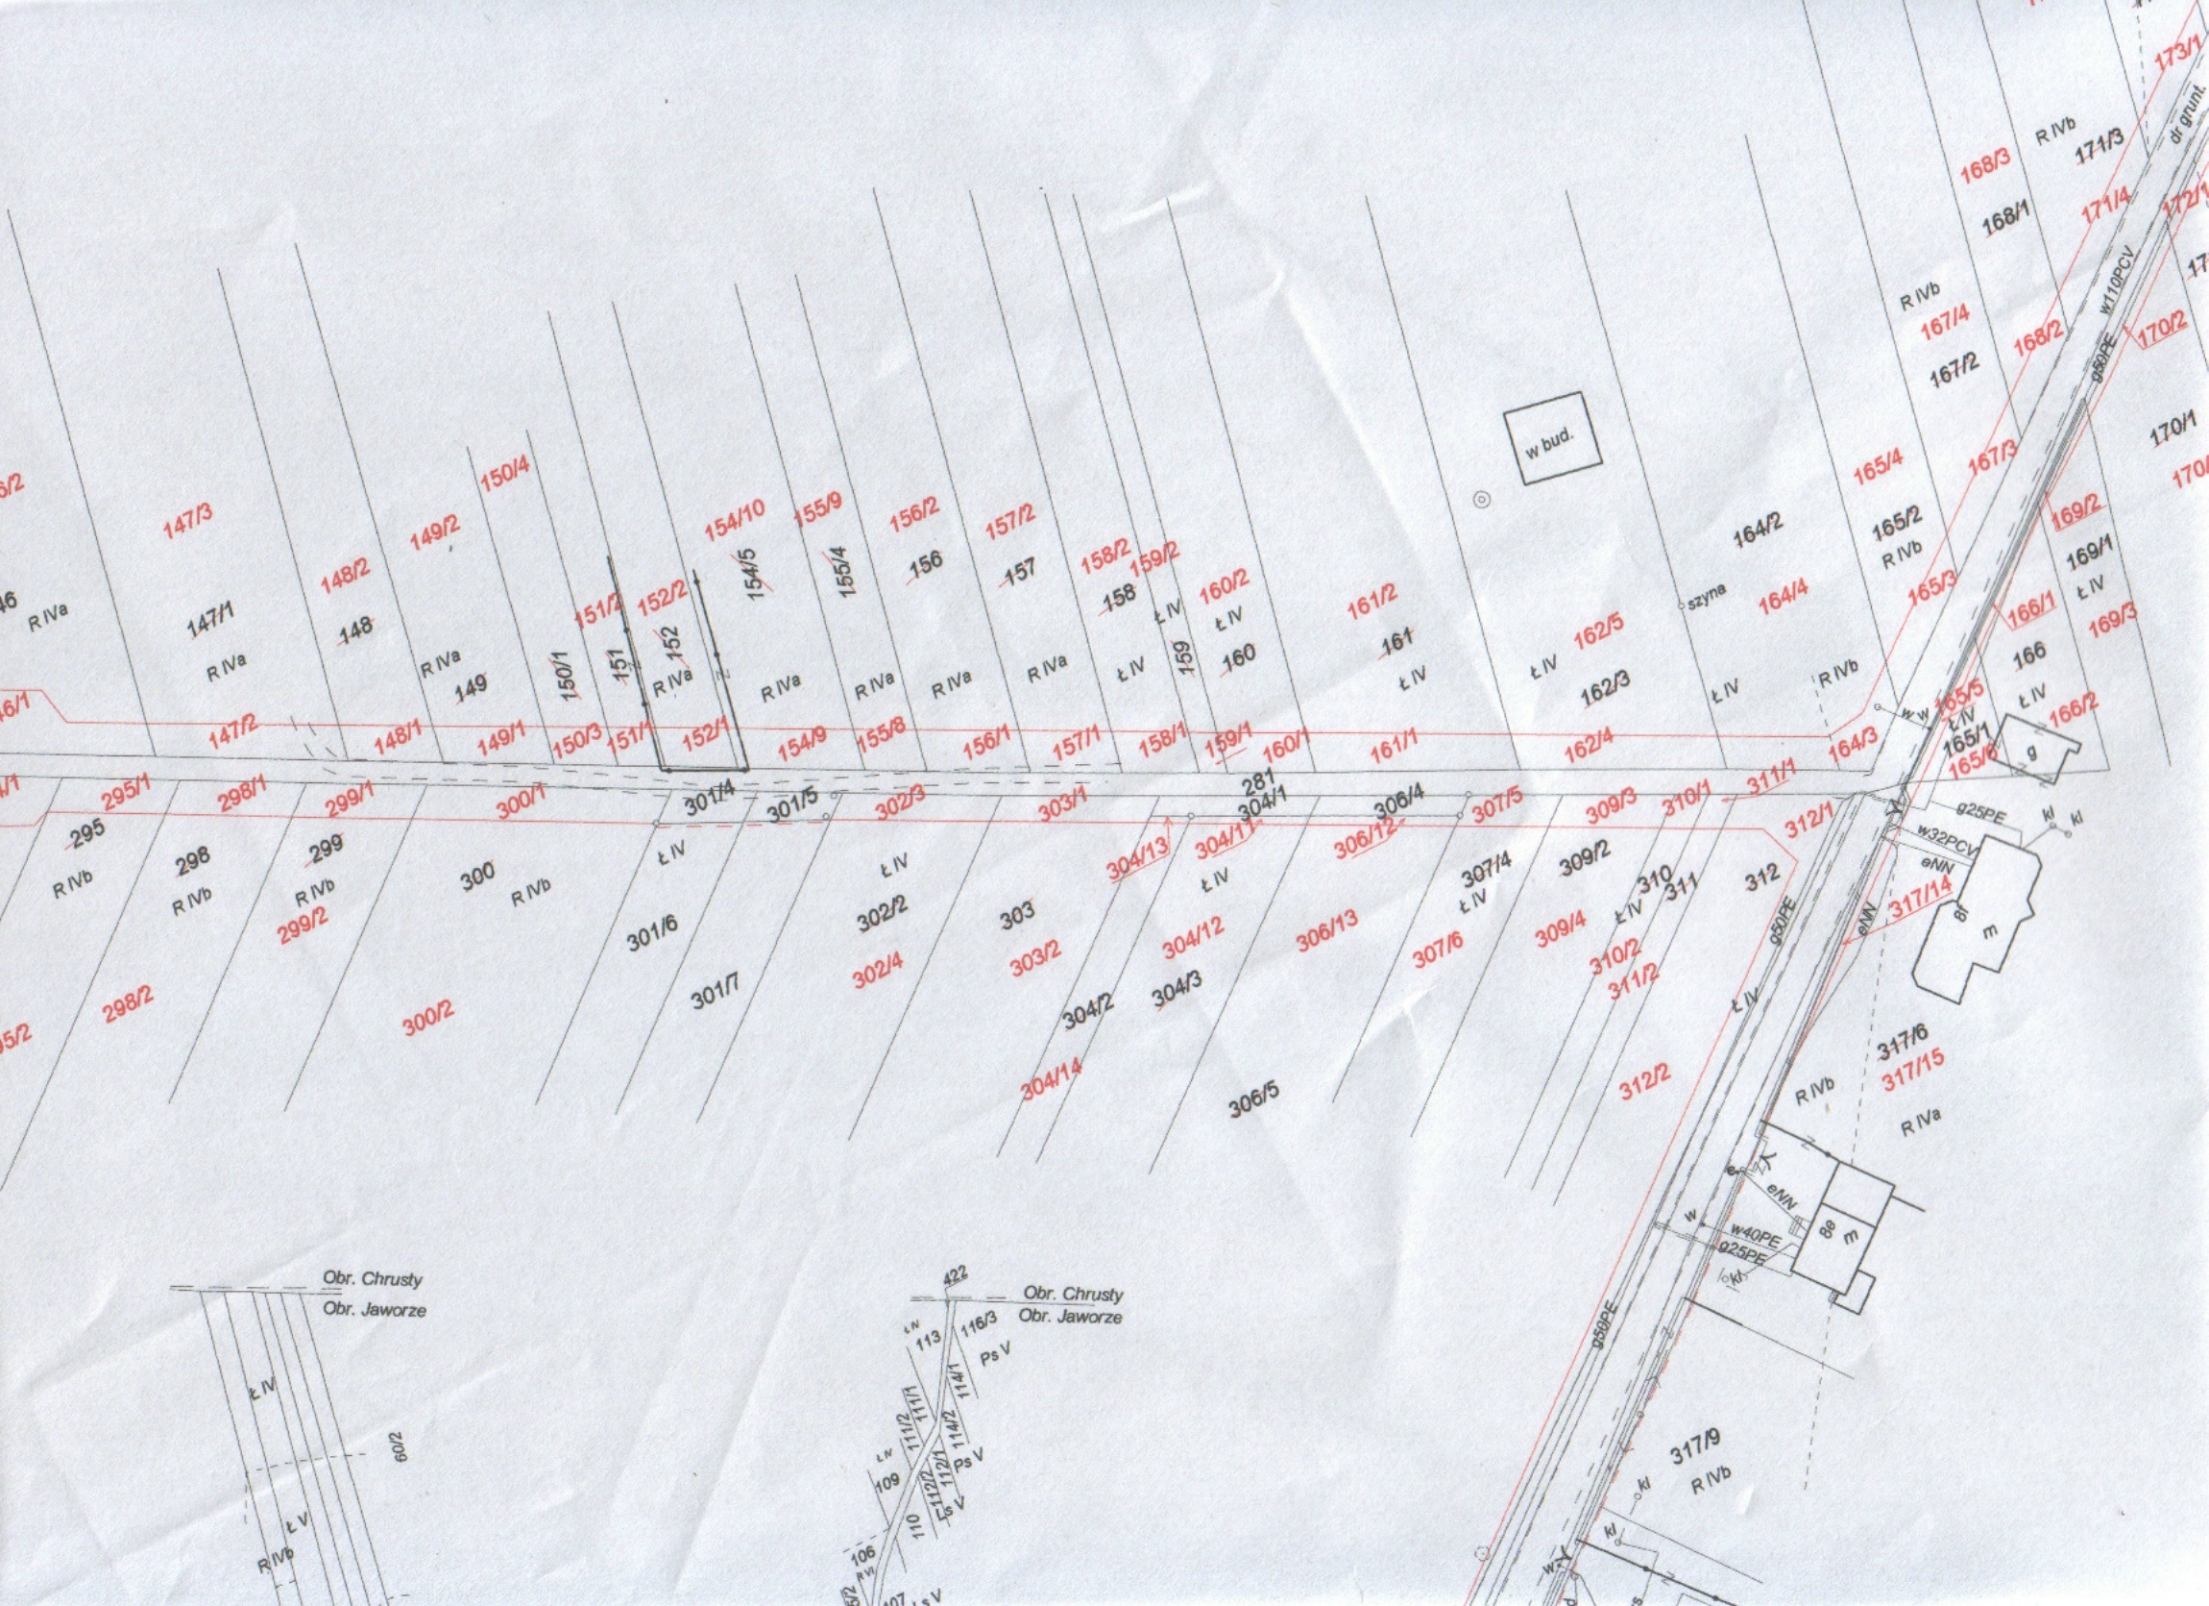

147/3

148/2
148

149/2
149

150/4

151/2
151
152

154/10
154/5

155/9
155/4

156/2
156

157/2
157

158/2
158

159/2
159

160/2
160

161/2
161

w bud.

164/2
szyna
164/4

165/4

167/4
R IVb
167/2

168/3
R IVb
168/1

171/4
171/3

172/1
170/2

170/1
170/1

R IVa

147/1
R IVa

149
R IVa

151
R IVa

154/9
R IVa

155/8
R IVa

156/1
R IVa

157/1
R IVa

158/1
L IV

159/1
L IV

160/1
L IV

161/1
L IV

162/5
L IV

162/3
L IV

164/3
L IV

165/3
R IVb

166/1
L IV

166
L IV

169/2
L IV

169/3
L IV

295/1
295

298
R IVb

299
R IVb

299/2
R IVb

300
R IVb

301/4
L IV

301/5
L IV

302/3
L IV

303/1
L IV

304/13
L IV

304/11
L IV

306/4
L IV

307/5
L IV

309/3
L IV

310/1
L IV

311/1
L IV

312/1
L IV

317/14
L IV

317/15
R IVb

317/6
R IVa

g
m




g25PE
W32PCV
eNV


W40PE
g25PE
lokr

W
K

Obr. Chrusty
Obr. Jaworze

Obr. Chrusty
Obr. Jaworze

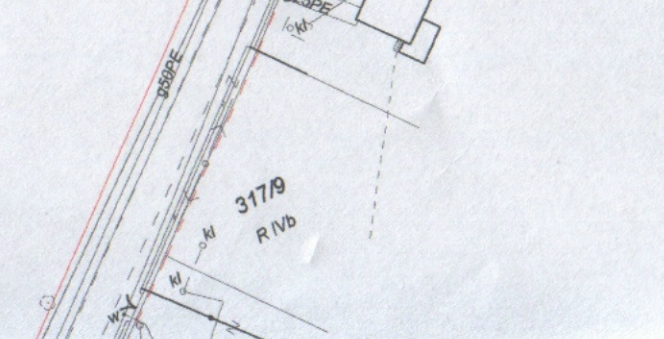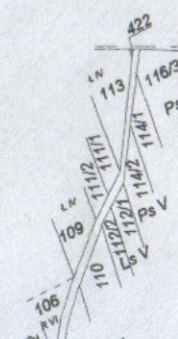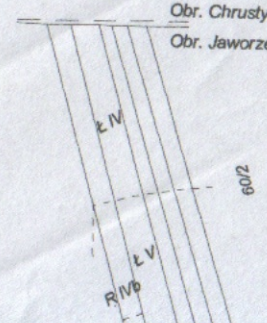

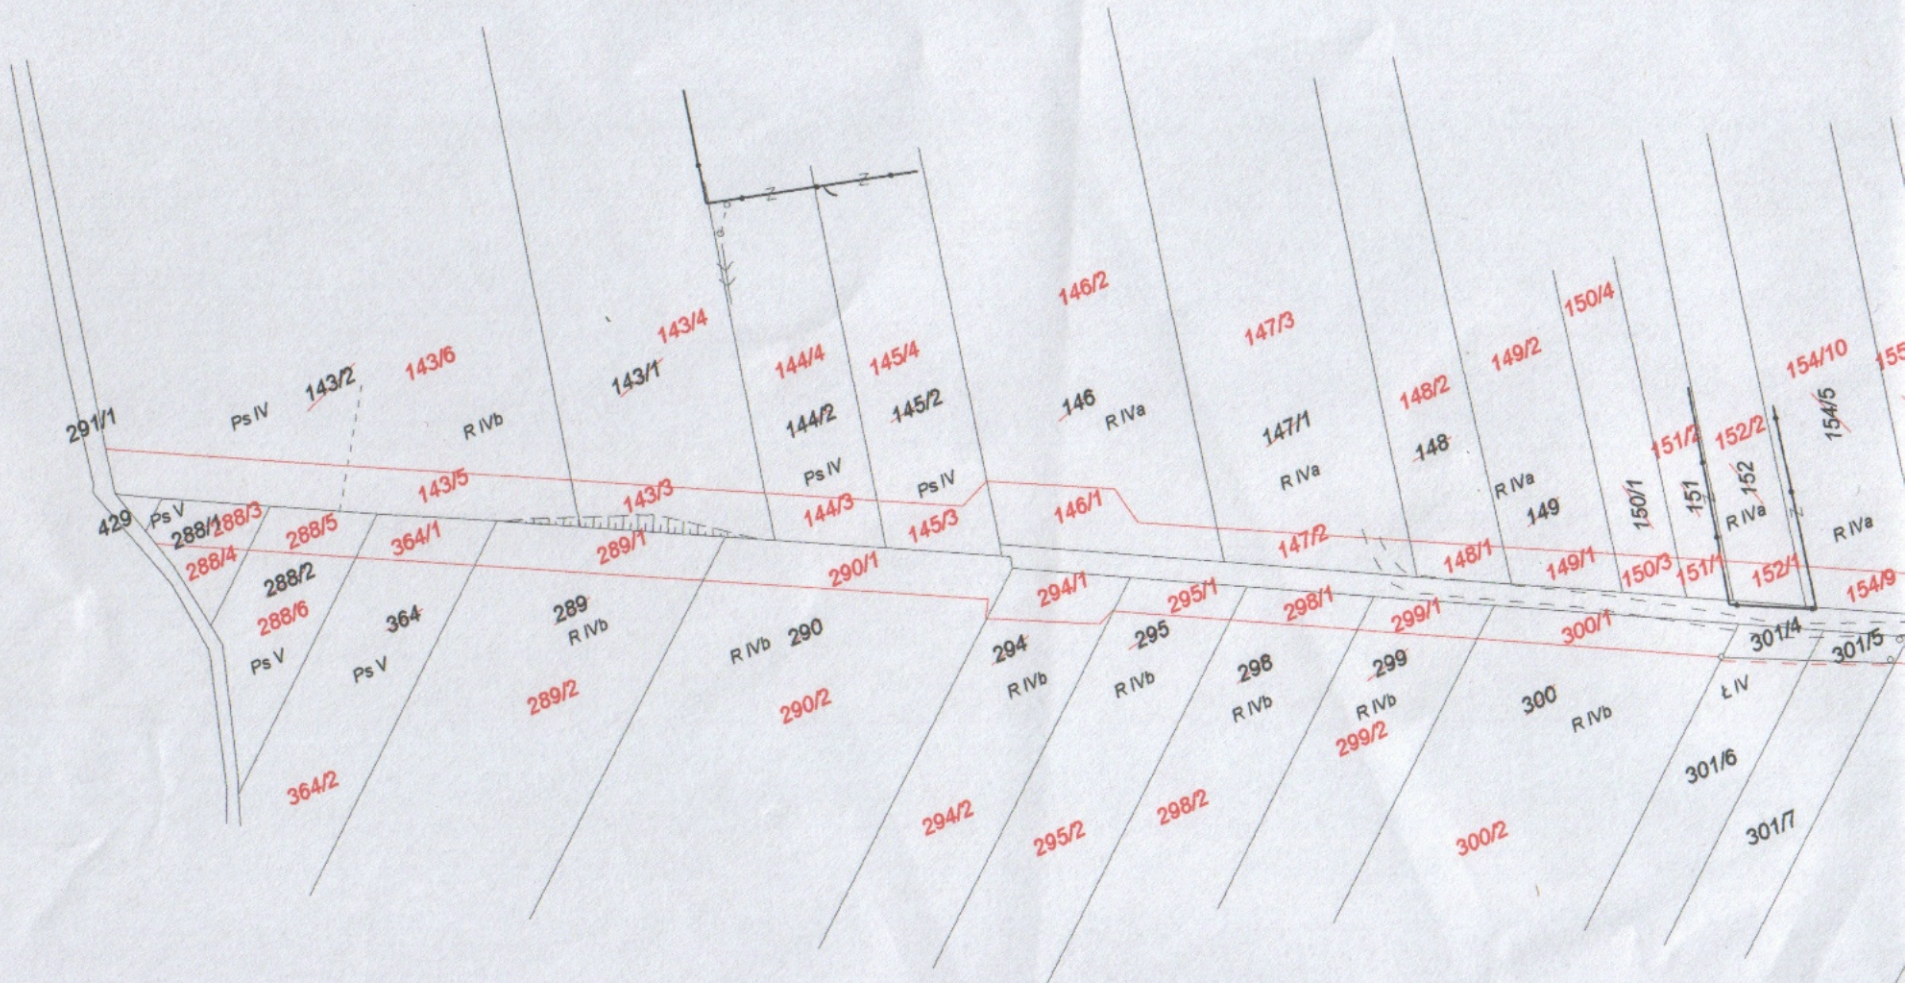

Obr. Chrusty
Obr. Jaworze

LV

LV

602

