


RYSUNEK POGŁĄDOWY - UZBROJENIE TERENU

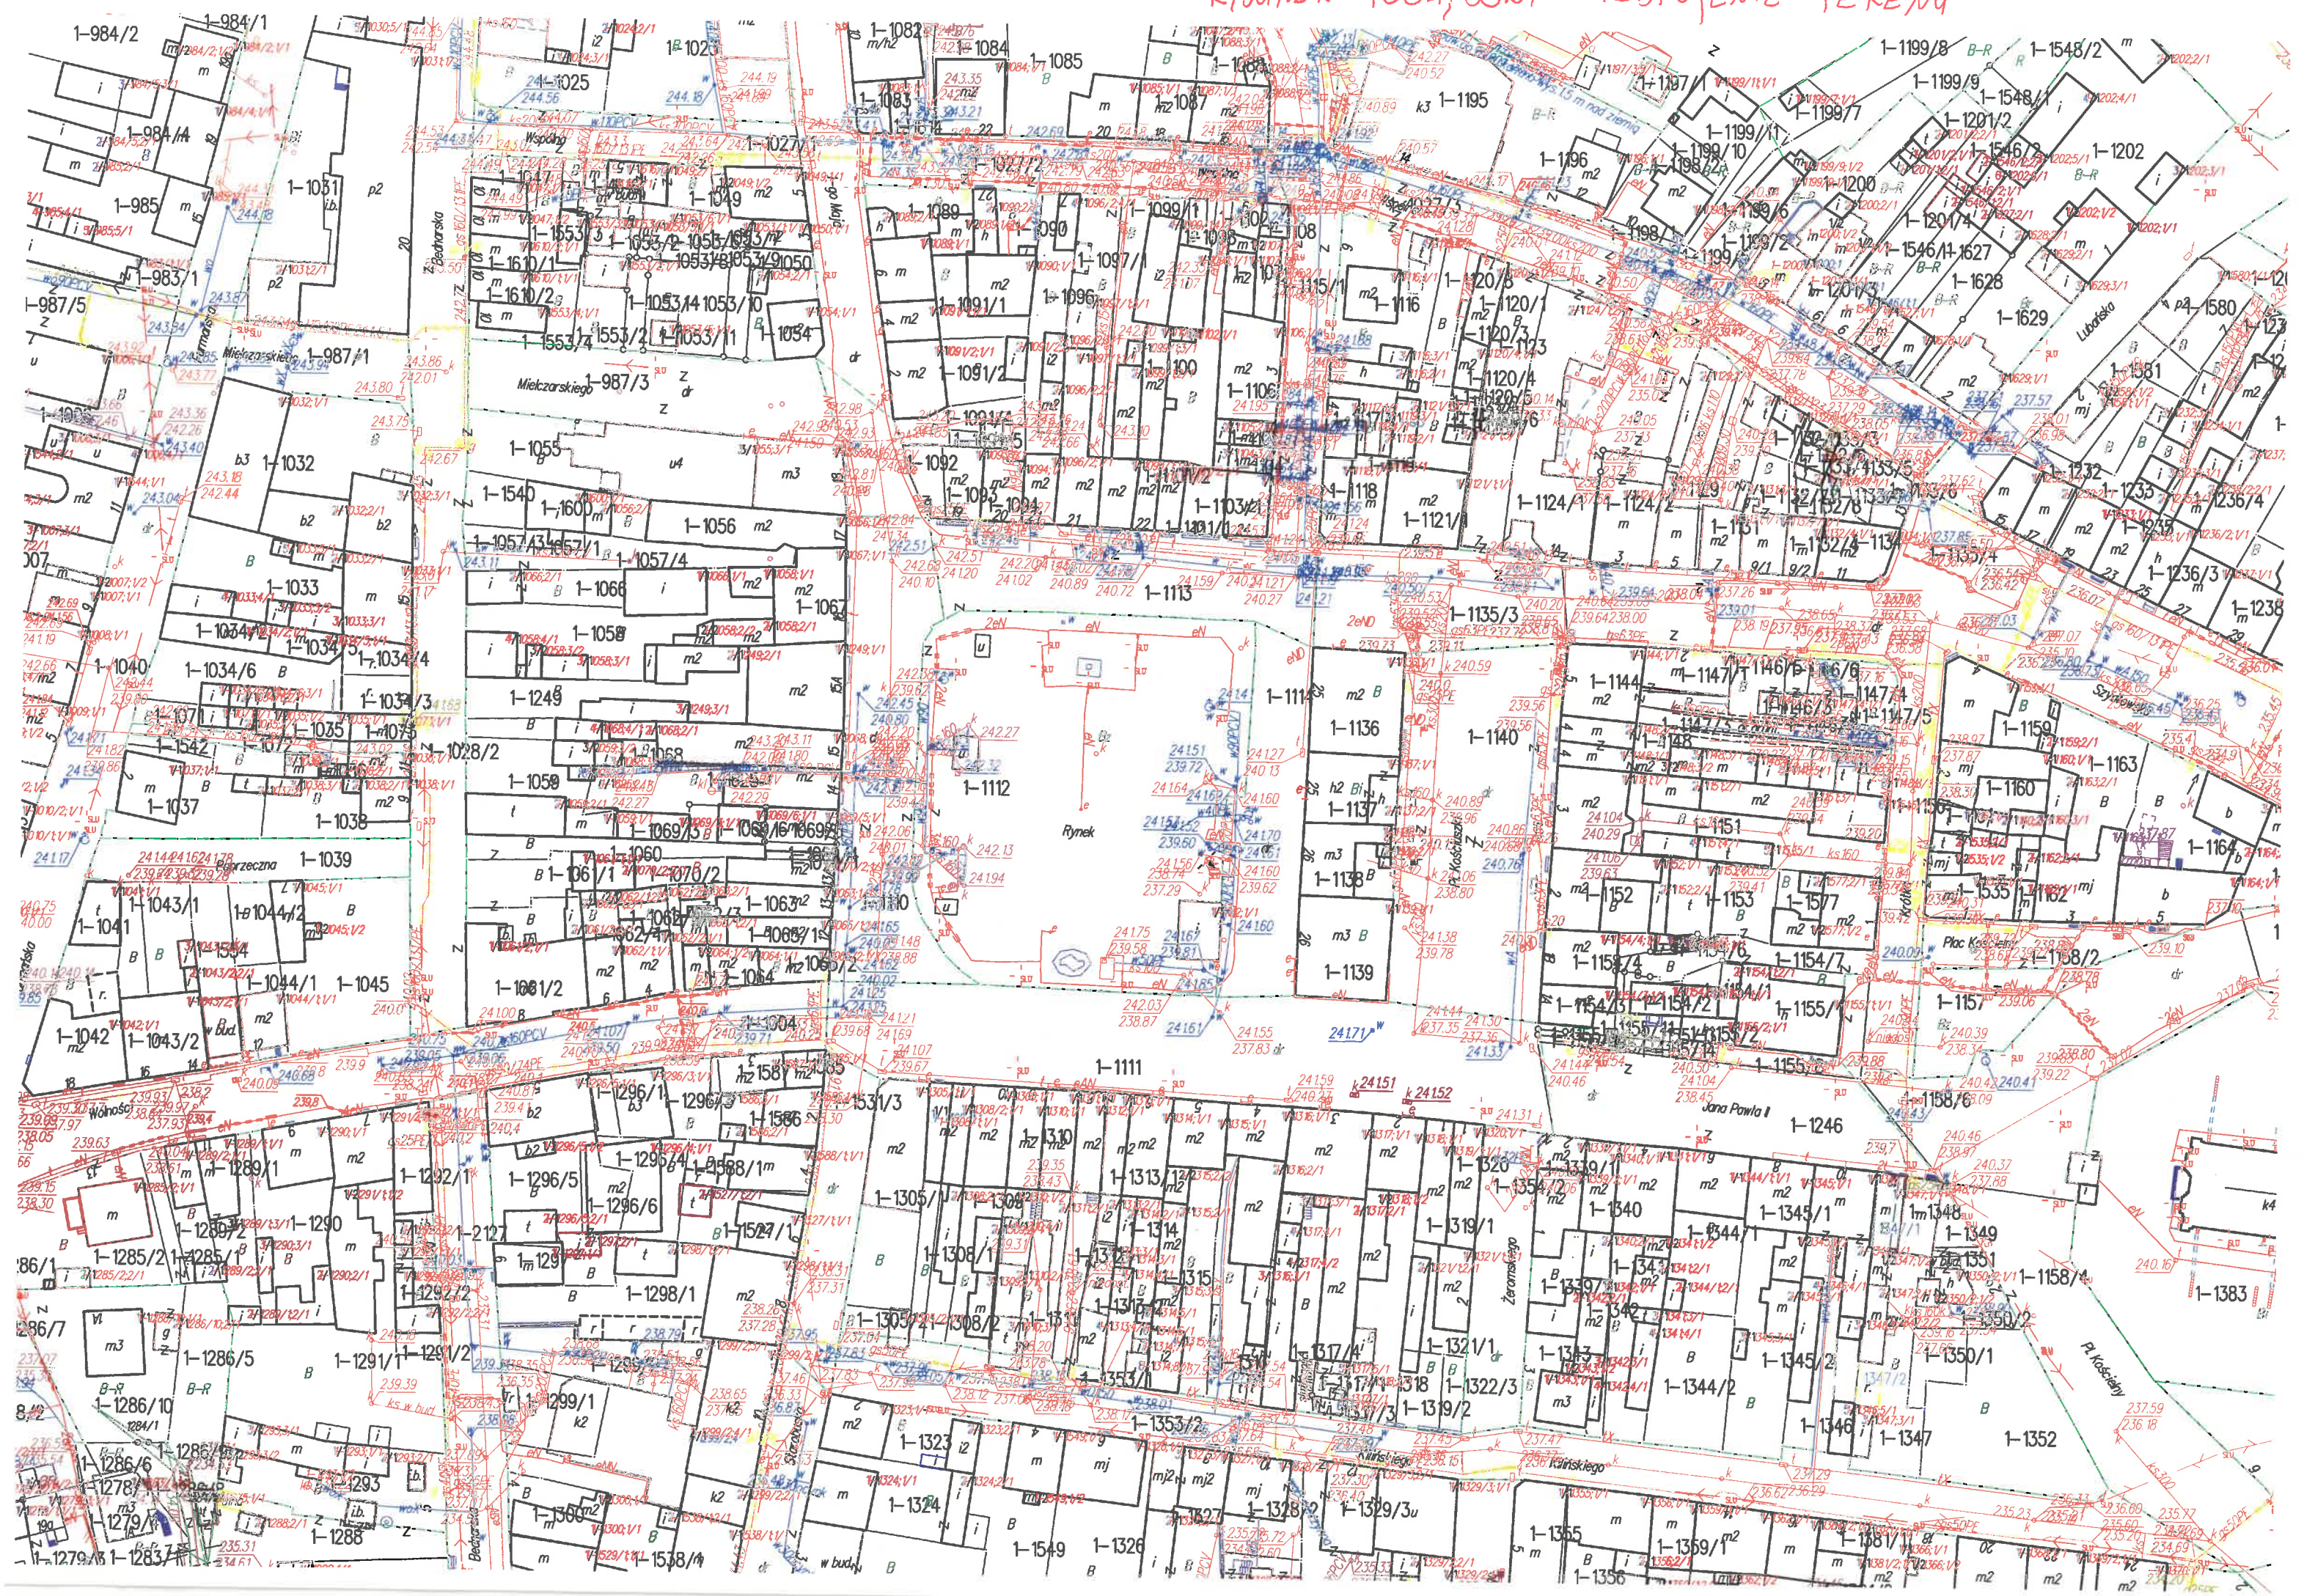

This figure is a cadastral map showing the layout of land parcels (plots) and their respective numbers. The parcels are arranged in a grid-like pattern, with some variations in size and shape. Key streets visible include Rynek (Market) in the center and Jana Pawła I (John Paul the First) running horizontally across the lower half. Other streets like Mieczarskiego and Żeramskiego are also shown. The parcels are numbered in a systematic manner, often with a prefix indicating a specific area or district (e.g., 1-984/2, 1-1032, 1-1138). The map includes various annotations, such as plot areas, street names, and other spatial data. The drawing is a technical representation of the land's configuration and ownership details.